


BLOCK - 1
TYPICAL FLOOR PLAN
(1ST TO 4TH FLOOR)

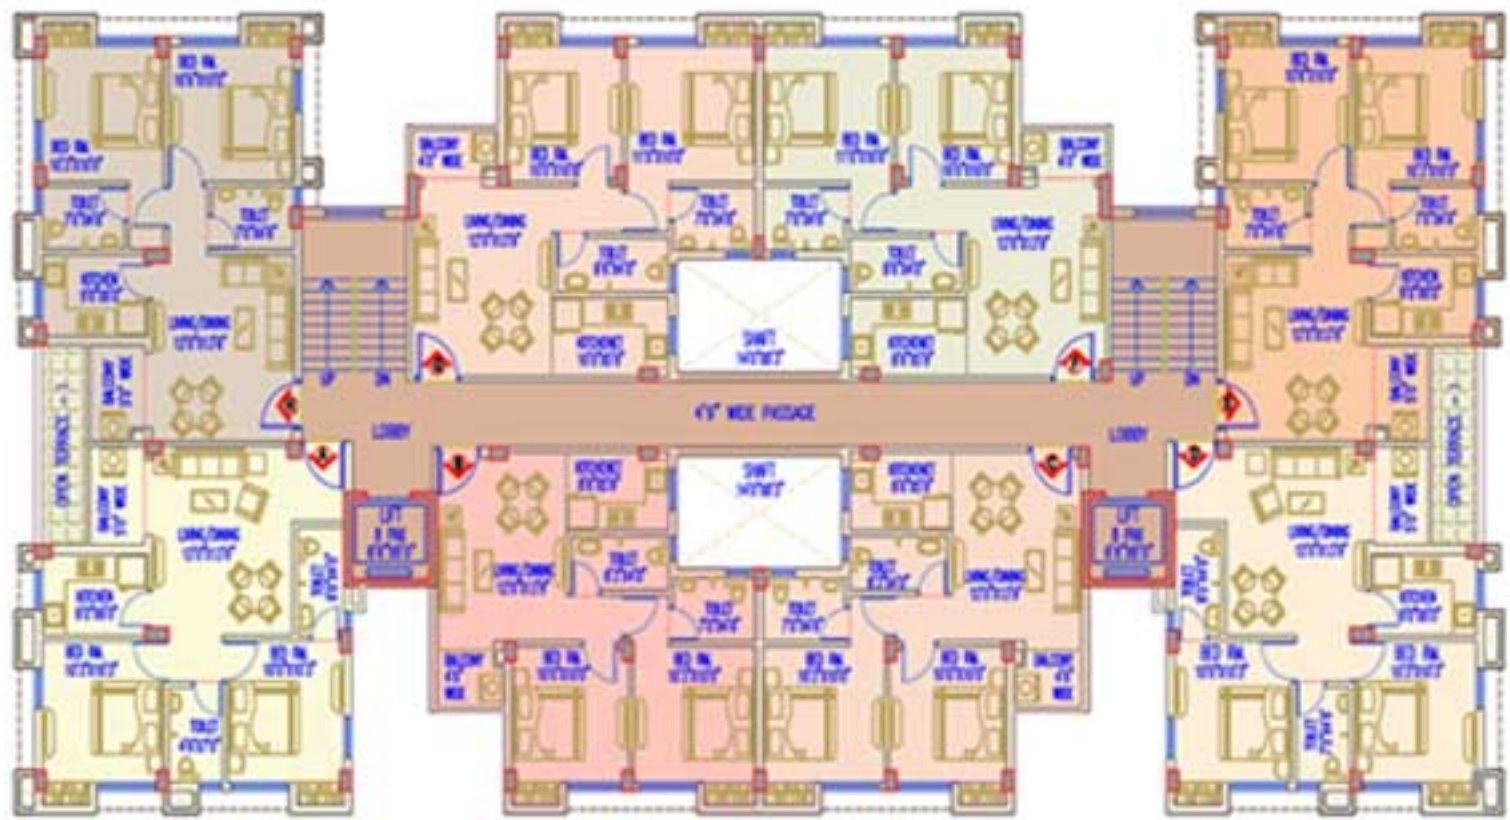

PROJECTS	WORKS
PROPOSED G+IV STORIED RESIDENTIAL BUILDING AT 19/1 BIPLABI BARIN GHOSH SARANI	TYPICAL FLOOR PLAN
	RAJ ASHRAFI & ASSOCIATES
	BLDG CONSULTANTS
	DATE - 02.04.2020
	SCALE - 1:100



BLOCK - 2
TYPICAL FLOOR PLAN
(1ST TO 4TH FLOOR)



PROJECTS	WORKS
PROPOSED G+IV STORIED RESIDENTIAL BUILDING AT 19/1, BIPLABI BARIN GHOSH SARANI, KOLKATA.	TYPICAL FLOOR PLAN
	RAJ ASHRAFI & ASSOCIATES
	BLDG CONSULTANTS
	DATE - 02.04.2020
	SCALE - 1:100